


From the west

The mill is facing a northerly wind

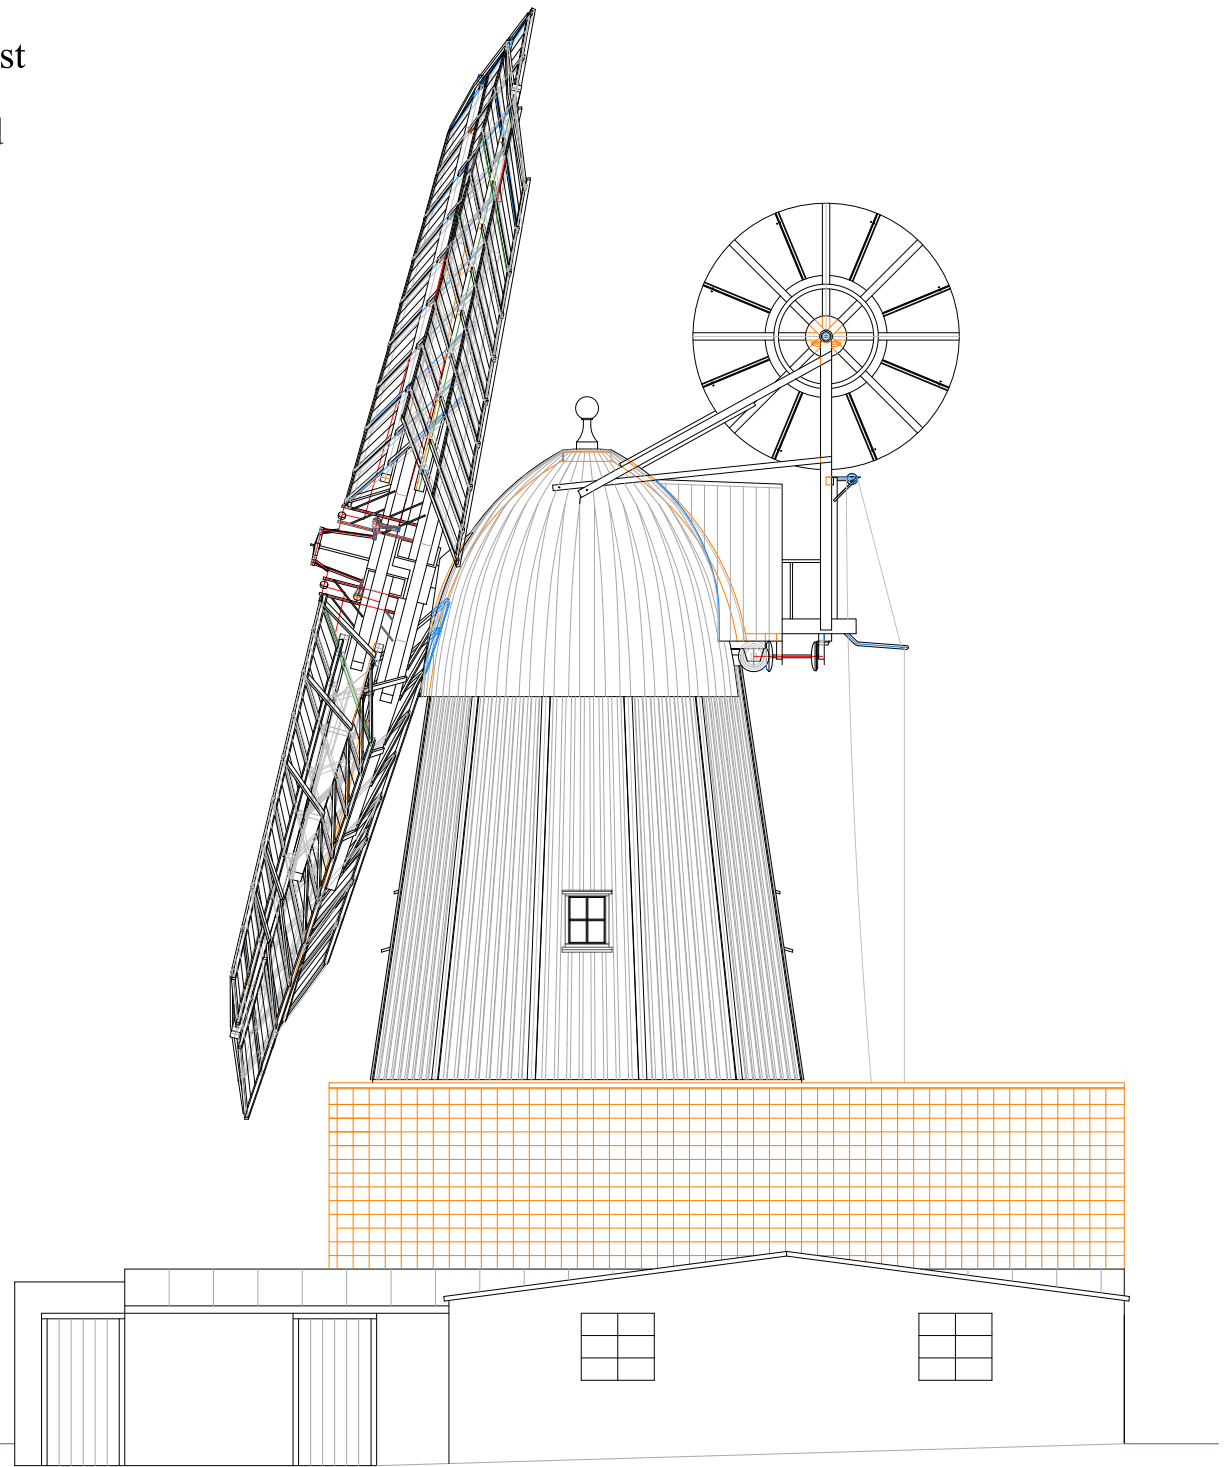

Wicken Windmill Partnership

Drawn: *D.L. Pearce, 2014*

Fig 5.5 WICKEN MILLS: WINDMILL & GRANARY
Proposed reinstatement of Granary roofs

